


FLOOR PLAN & COLOR SCHEME




REDNDERED FLOOR PLAN
SCALE: NTS

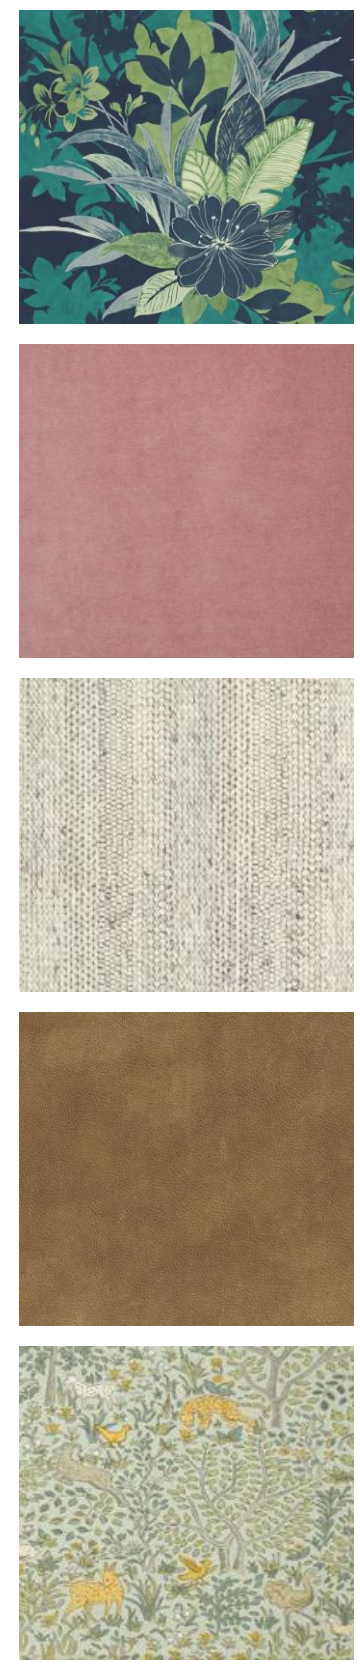

MATERIALS

KINGS HAVEN TAYLOR KING W
DESIGNED BY:
KAITLYNN DARVID
VIRTUAL DESIGN CHALLENGE

RENDERED EAST ELEVATION & FIRE LOUNGE FURNISHINGS

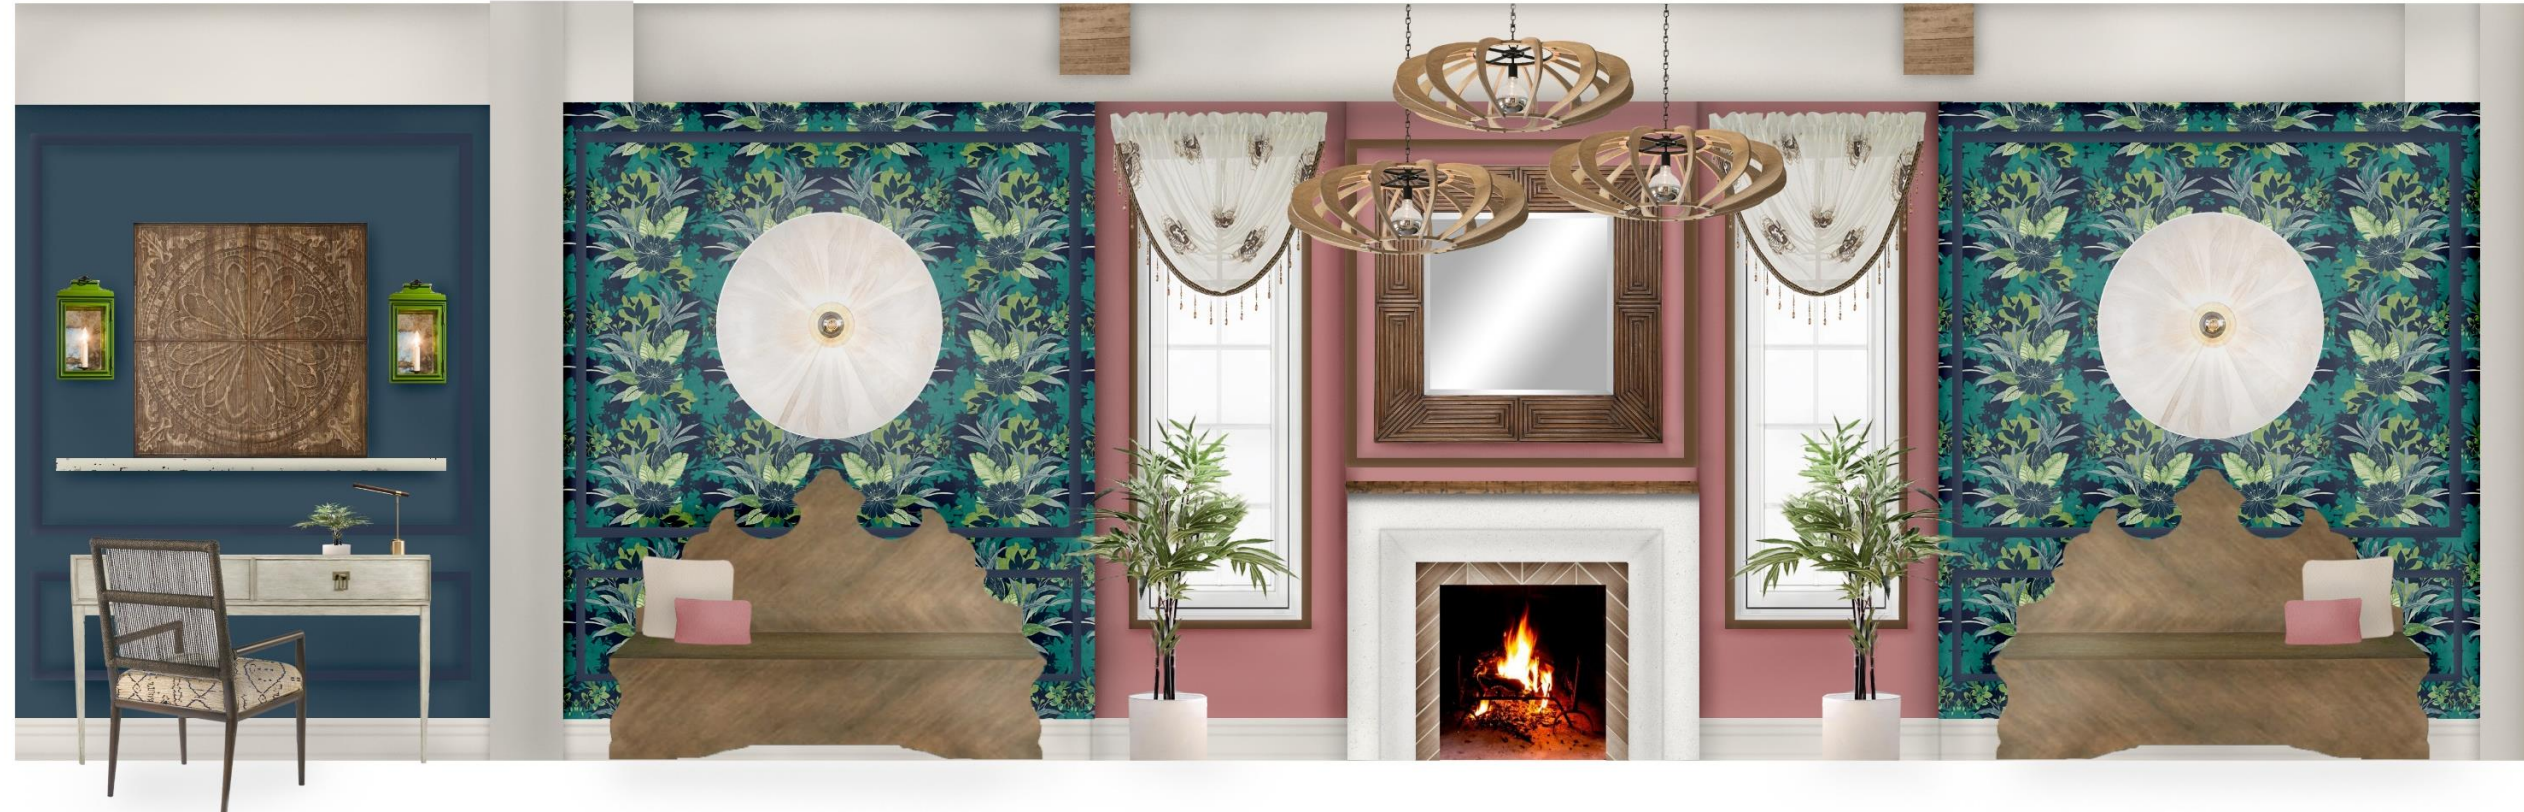

RENDERED EAST ELEVATION
SCALE: NTS



FIRE LOUNGE FURNISHINGS

RENDERED NORTH & WEST ELEVATION



REDNDERED NORTH ELEVATION
SCALE: NTS



REDNDERED WEST ELEVATION
SCALE: NTS

DESIGNED BY:
KAITLYNN DARVID

KINGS HAVEN TAYLOR KING WOODBRIDGE FURNITURE
VIRTUAL DESIGN CHALLENGE

TAYLOR KING, WOODBRIDGE FURNITURE & KINGS HAVEN PRODUCT SPECIFICATIONS

TAYLOR KING - UPHOLSTERY



TAYLOR KING - JULIAN CHAIR
BODY: WYLIE TAUPE LEATHER
PILLOW: FOLK WORLD AQUATINT
FRAME: HAMPTONS PREMIUM



TAYLOR KING - BERKLEY SOFA
BODY: I-GOWAN WHITE
PILLOWS: LULU PETAL & CANTON MARRAKECH
FRAME: HAMPTONS PREMIUM



TAYLOR KING - PALMER CHAIR
INSIDE BODY: I-GOWAN WHITE
OUTSIDE BODY: FOLK WORLD AQUATINT
PILLOW: LULU PETAL
FRAME: JOANNA PREMIUM



TAYLOR KING - FRITZ OTTOMAN
BODY:
CORTINA TEQUILA LIME LEATHER



TAYLOR KING - RAY CHAIR
SEAT: ANDONI CHARCOAL
FRAME: JOANNA PREMIUM



TAYLOR KING - PARRISH CHAIR
BODY: I-GOWAN WHITE
PILLOW: KILIM GYPSY
FRAME: HAMPTONS PREMIUM



TAYLOR KING - MUSE OTTOMAN
BODY: LULU PETAL
NAILS: POLISHED BRASS

WOODBRIDGE FURNITURE - CASEGOODS



WOODBRIDGE FURNITURE –
LEILANI SIDE TABLE
WOOD FINISH: 62 CARRARA



WOODBRIDGE FURNITURE –
ASTORIA COCKTAIL TABLE
TOP: SPANISH MARBLE
FRAME: 86 TEXTURED GOLD FINISH



WOODBRIDGE FURNITURE –
TERRENA HALL TABLE
WOOD FINISH: 65 GRAYSTONE



WOODBRIDGE FURNITURE –
FOLK STORAGE BENCH
WOOD FINISH:
TAYLOR KING PILLOWS:
I-GOWAN WHITE & LULU PETAL

KINGS HAVEN – LIGHTING



KINGS HAVEN – SHIFT SCONCE, LARGE
FINISH: BURNISHED BRASS
SIZE: CUSTOM



KINGS HAVEN – ASTRAL I
FINISH: NATURAL
SIZE: 36"W x 36"D x 11"H



KINGS HAVEN –
LUYTENS LOW PROFILE LANTERN
WITH MIRROR, LARGE
FINISH: PALM GREEN
SIZE: 9.75"W x 4.5"D x 16.5" H